


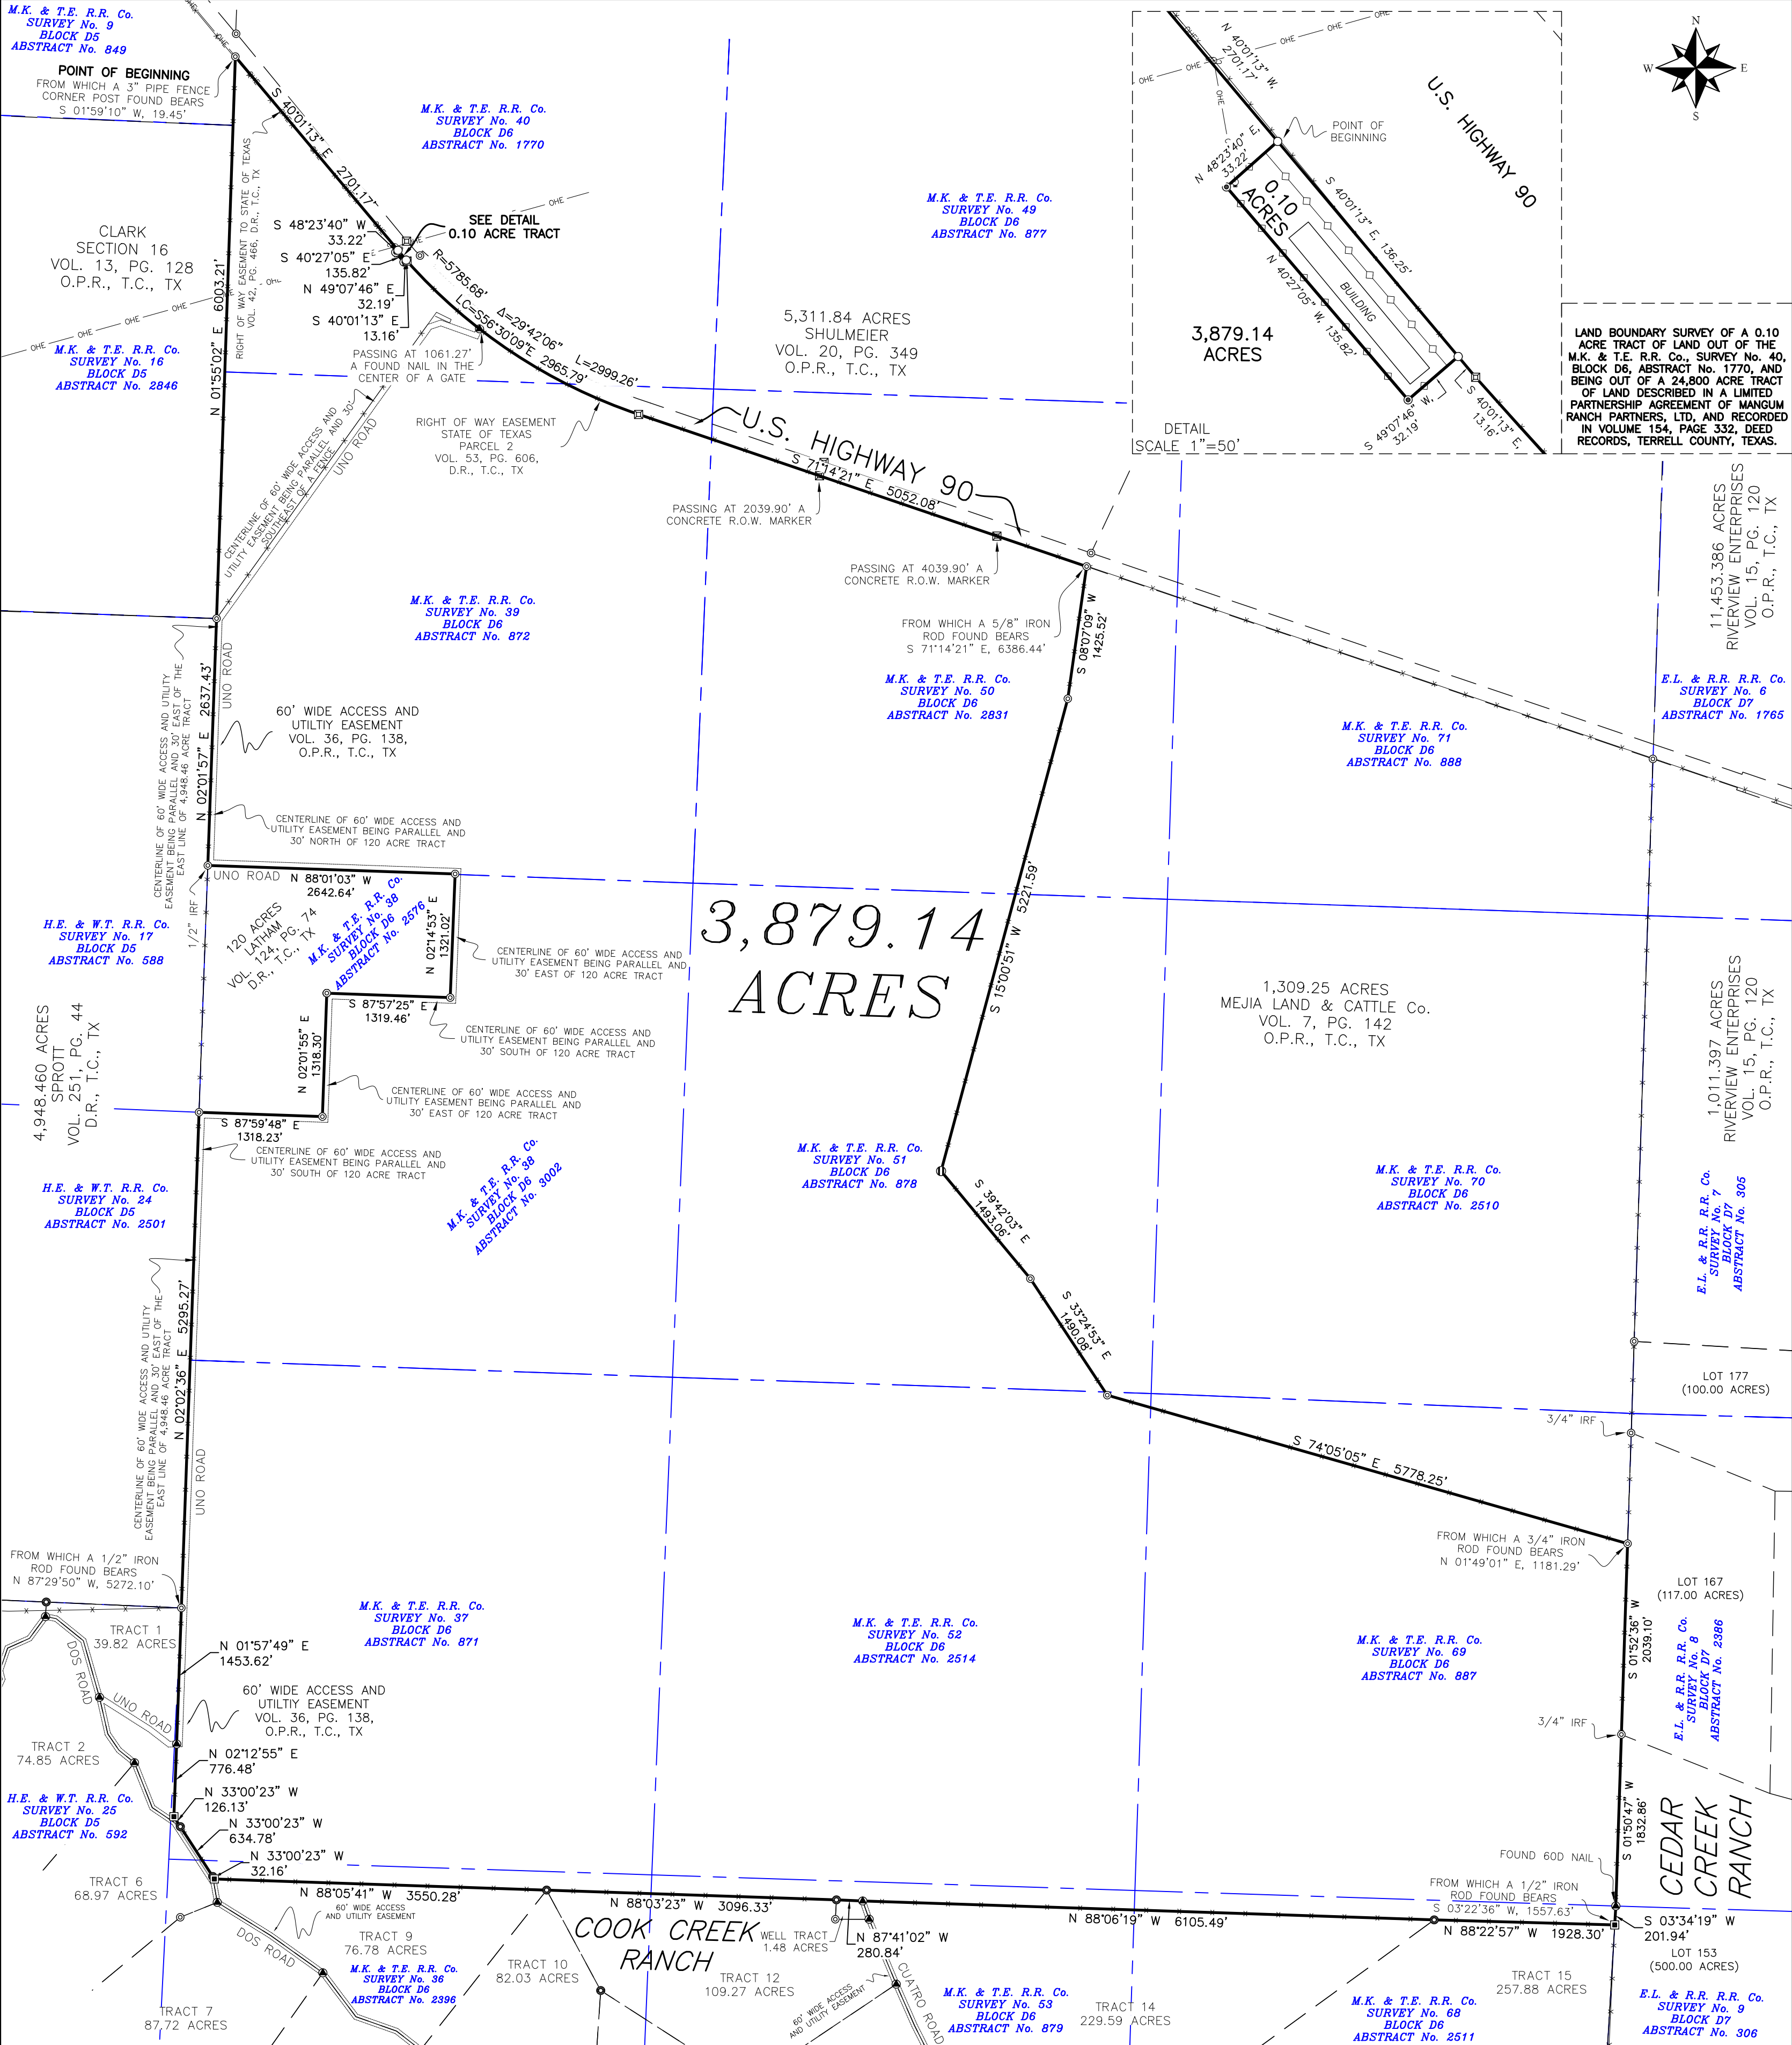

BASIS OF BEARINGS
BEARING BASIS HEREON IS TEXAS STATE PLANE COORDINATE SYSTEM, REFERENCE FRAME NORTH AMERICAN DATUM 1983 (2011) (EPOCH 2010.0000), AS DETERMINED FROM GLOBAL NAVIGATION SATELLITE SYSTEM (GNSS) SURVEY EQUIPMENT BY STATIC VIRTUAL REFERENCE SYSTEM (VRS) NETWORK AND/OR REAL TIME KINEMATIC (RTK). DISTANCES SHOWN HEREON ARE SHOWN AS GRID TEXAS STATE PLANE COORDINATE SYSTEM DISTANCES.

I, Wesley Ray Quinn, Registered Professional Land Surveyor of Texas, do hereby state that this plat represents an actual survey made under my direction to the best of my knowledge and ability, this the 20th day of July, 2024.



Registered Prof. Land Surveyor
Texas Registration No. 6625

NOTES:
1. FIELD NOTES TO ACCOMPANY THIS PLAT
2. SURVEY COMPLETED WITHOUT THE BENEFIT OF A TITLE COMMITMENT. THERE MAY BE EASEMENTS AND/OR COVENANTS AFFECTING THIS PROPERTY NOT SHOWN HEREON.

MASTER LEGEND	
○ SET 1/2" IRON ROD W/ PLASTIC CAP	— SUBJECT BOUNDARY LINE
● FOUND 1/2" IRON ROD W/ ALUMINUM CAP	--- ADJACENT PROPERTY LINE
● FOUND 8" MAG NAIL WITH WASHER	--- EASEMENT
○ 5/8" FOUND IRON ROD (UNLESS NOTED)	--- WIRE FENCE
■ WOOD FENCE POST	--- CHAIN LINK FENCE
■ CHAIN LINK FENCE POST	--- SURVEY LINE
■ CONCRETE RIGHT-OF-WAY MARKER	--- OVERHEAD ELECTRIC
■ FOUND RAILROAD SPIKE	--- O.P.R. OFFICIAL PUBLIC RECORDS
○ POWER POLE	--- D.R. DEED RECORDS
○ METER POLE	--- T.C. TERRELL COUNTY
	--- IRF IRON ROD FOUND

LAND BOUNDARY SURVEY OF A 3,879.14 ACRE TRACT OF LAND OUT OF THE FOLLOWING ORIGINAL TEXAS LAND SURVEYS ALL LOCATED IN TERRELL COUNTY, TEXAS:
M.K. & T.E. R.R. Co., SURVEY No. 40, BLOCK D6, ABSTRACT No. 1770,
M.K. & T.E. R.R. Co., SURVEY No. 39, BLOCK D6, ABSTRACT No. 872,
M.K. & T.E. R.R. Co., SURVEY No. 50, BLOCK D6, ABSTRACT No. 2831,
M.K. & T.E. R.R. Co., SURVEY No. 38, BLOCK D6, ABSTRACT No. 2831,
M.K. & T.E. R.R. Co., SURVEY No. 51, BLOCK D6, ABSTRACT No. 878,
M.K. & T.E. R.R. Co., SURVEY No. 37, BLOCK D6, ABSTRACT No. 871,
M.K. & T.E. R.R. Co., SURVEY No. 52, BLOCK D6, ABSTRACT No. 2514,
M.K. & T.E. R.R. Co., SURVEY No. 69, BLOCK D6, ABSTRACT No. 887,
M.K. & T.E. R.R. Co., SURVEY No. 68, BLOCK D6, ABSTRACT No. 2511,
M.K. & T.E. R.R. Co., SURVEY No. 53, BLOCK D6, ABSTRACT No. 879,
M.K. & T.E. R.R. Co., SURVEY No. 36, BLOCK D6, ABSTRACT No. 2396,
AND BEING OUT OF A 24,800 ACRE TRACT OF LAND DESCRIBED IN A LIMITED PARTNERSHIP AGREEMENT OF MANGUM RANCH PARTNERS, LTD, AND RECORDED IN VOLUME 154, PAGE 332, DEED RECORDS, TERRELL COUNTY, TEXAS.

